


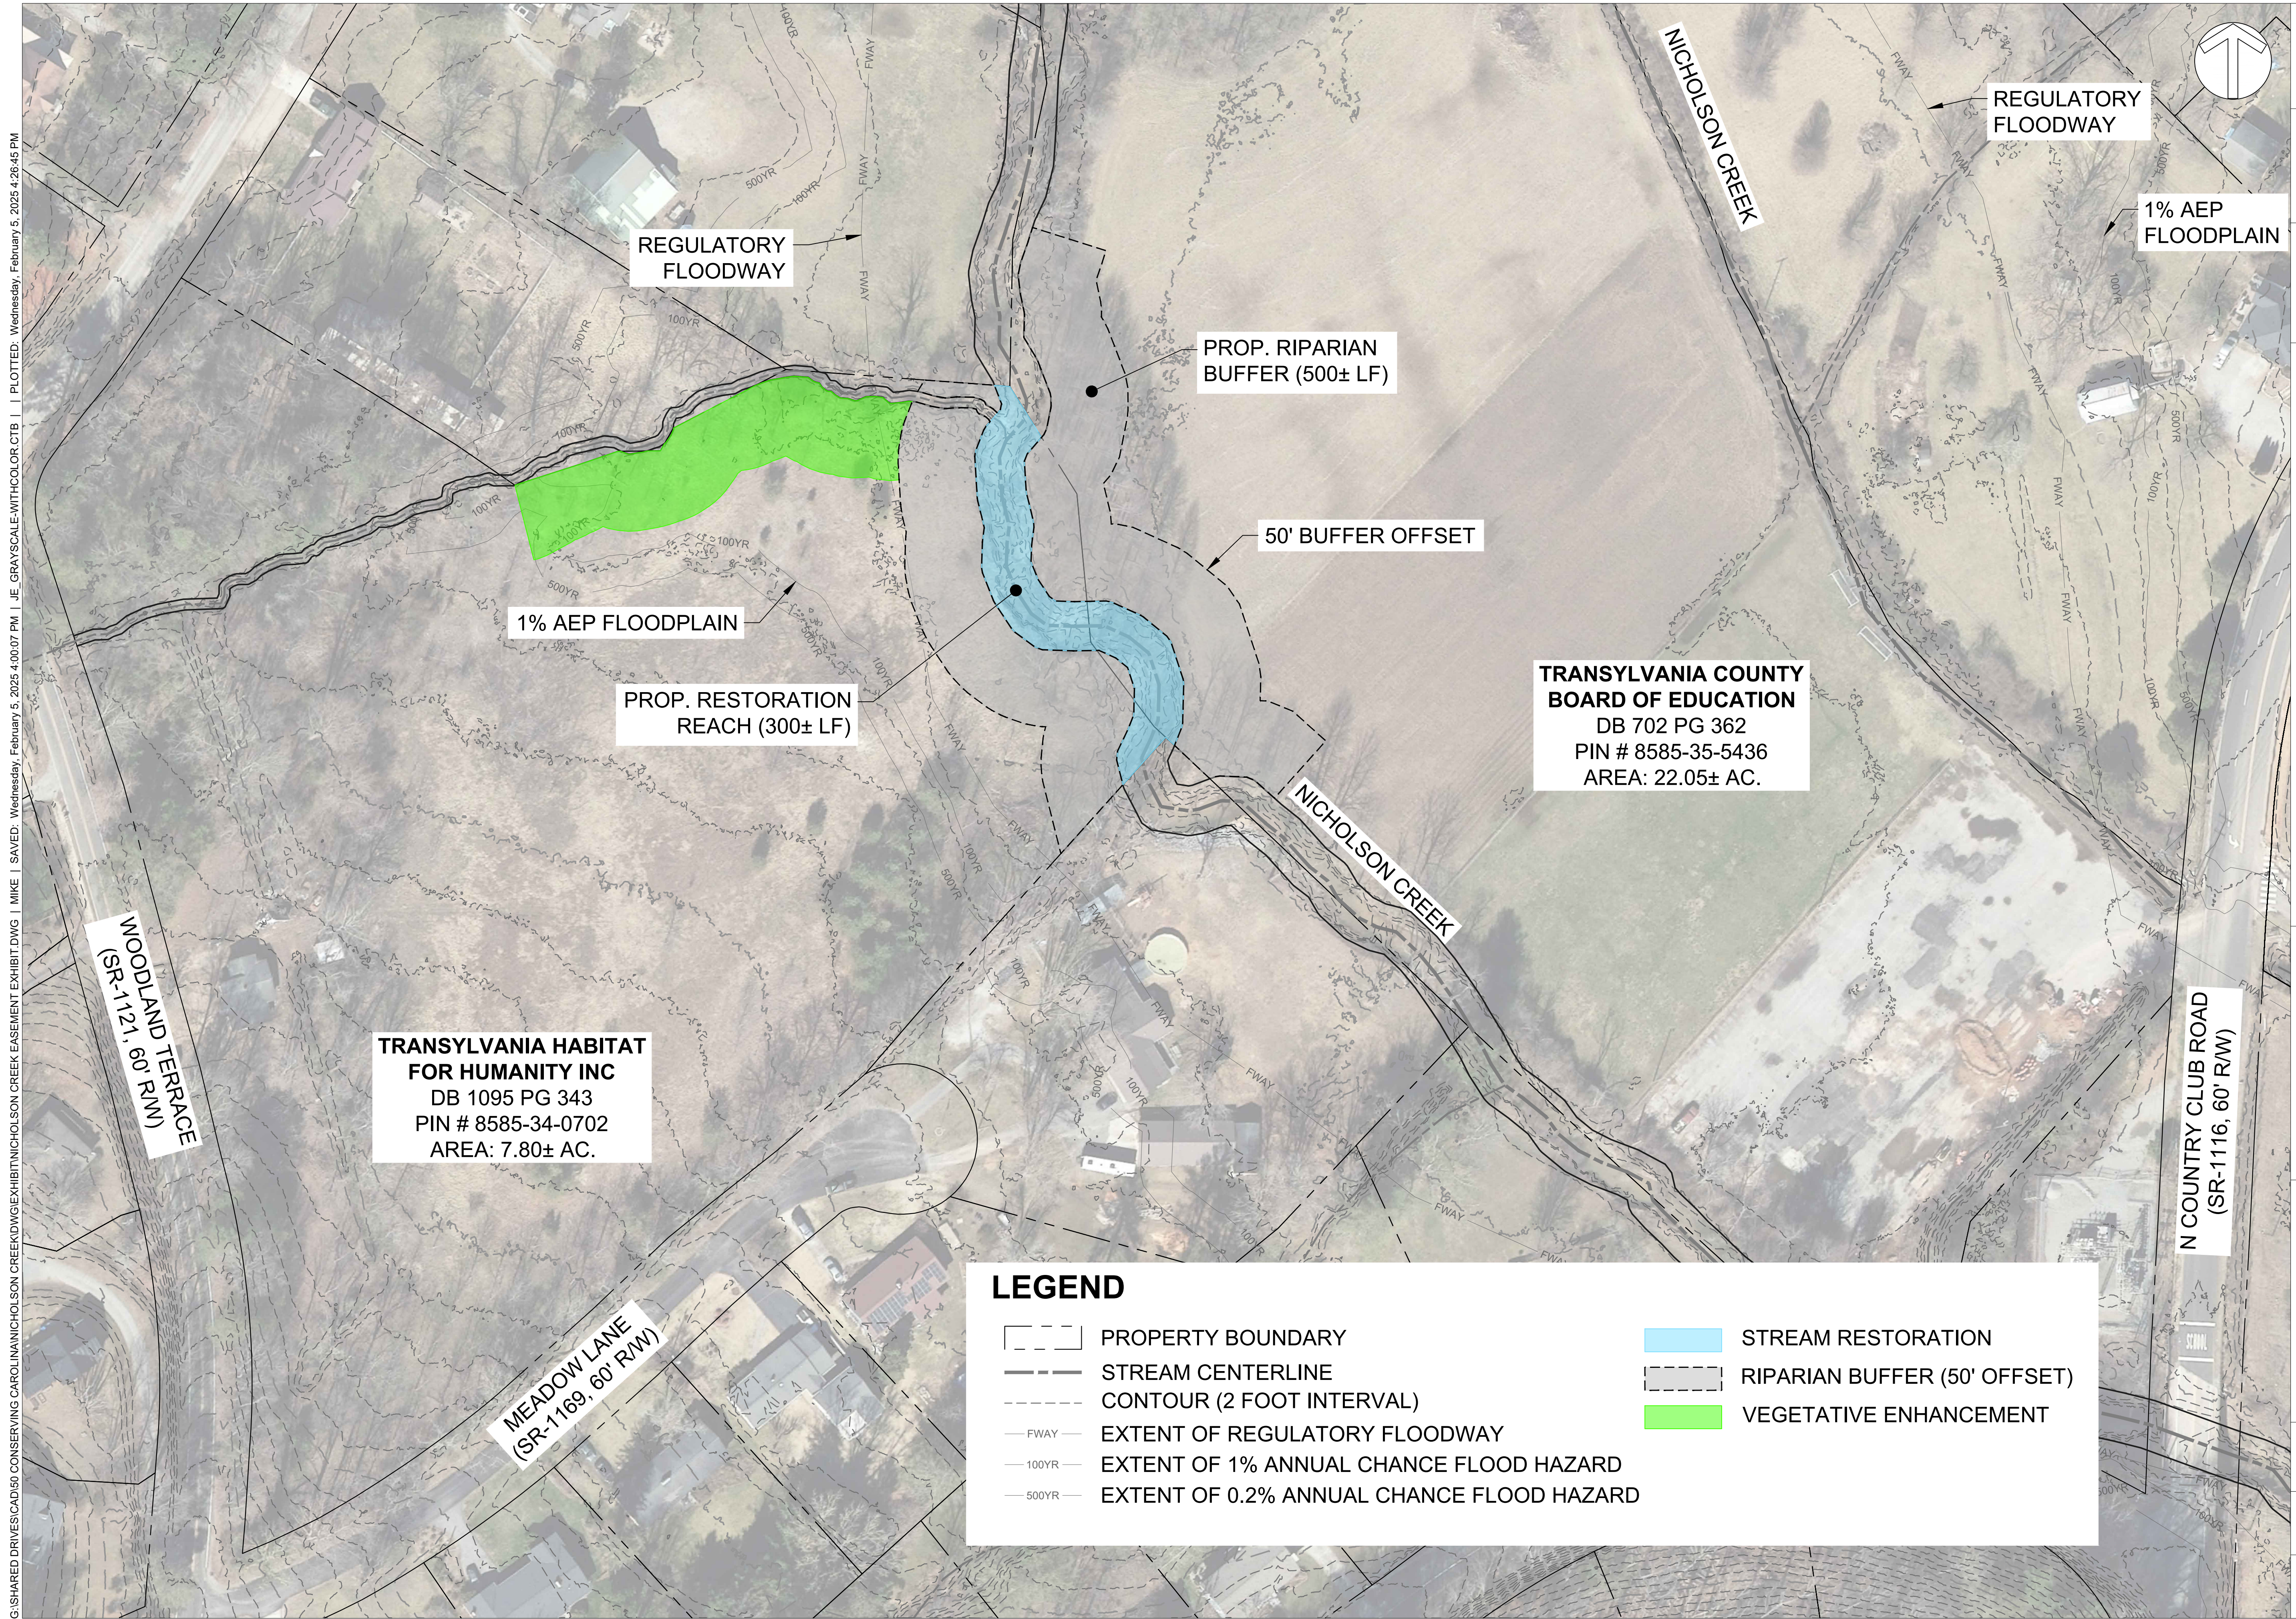

APPROVED BY: XX	CHECKED BY: XX	DRAWN BY: MH
REV	DESCRIPTION	APPROV
--	--	--
--	--	--
--	--	--
--	--	--
--	--	--
--	--	--
--	--	--
NICHOLSON CREEK STREAM RESTORATION NICHOLSON CREEK - WOODLAND TERRACE TRANSYLVANIA COUNTY, NORTH CAROLINA		
EXHIBIT DRAWING CONSERVATION EASEMENT EXHIBIT		
NOT FOR CONSTRUCTION		



JENNINGS ENVIRONMENTAL, PLLC
7 SAMUEL ASHE DRIVE
ASHEVILLE, NC 28805
LICENSE: P-1932

DATE: 2/5/2025
SCALE (34"x22"): 1" = 50'
SCALE (17"x11"): 1" = 100'



0 50 100
SCALE IN FEET

SHEET NUMBER
1