




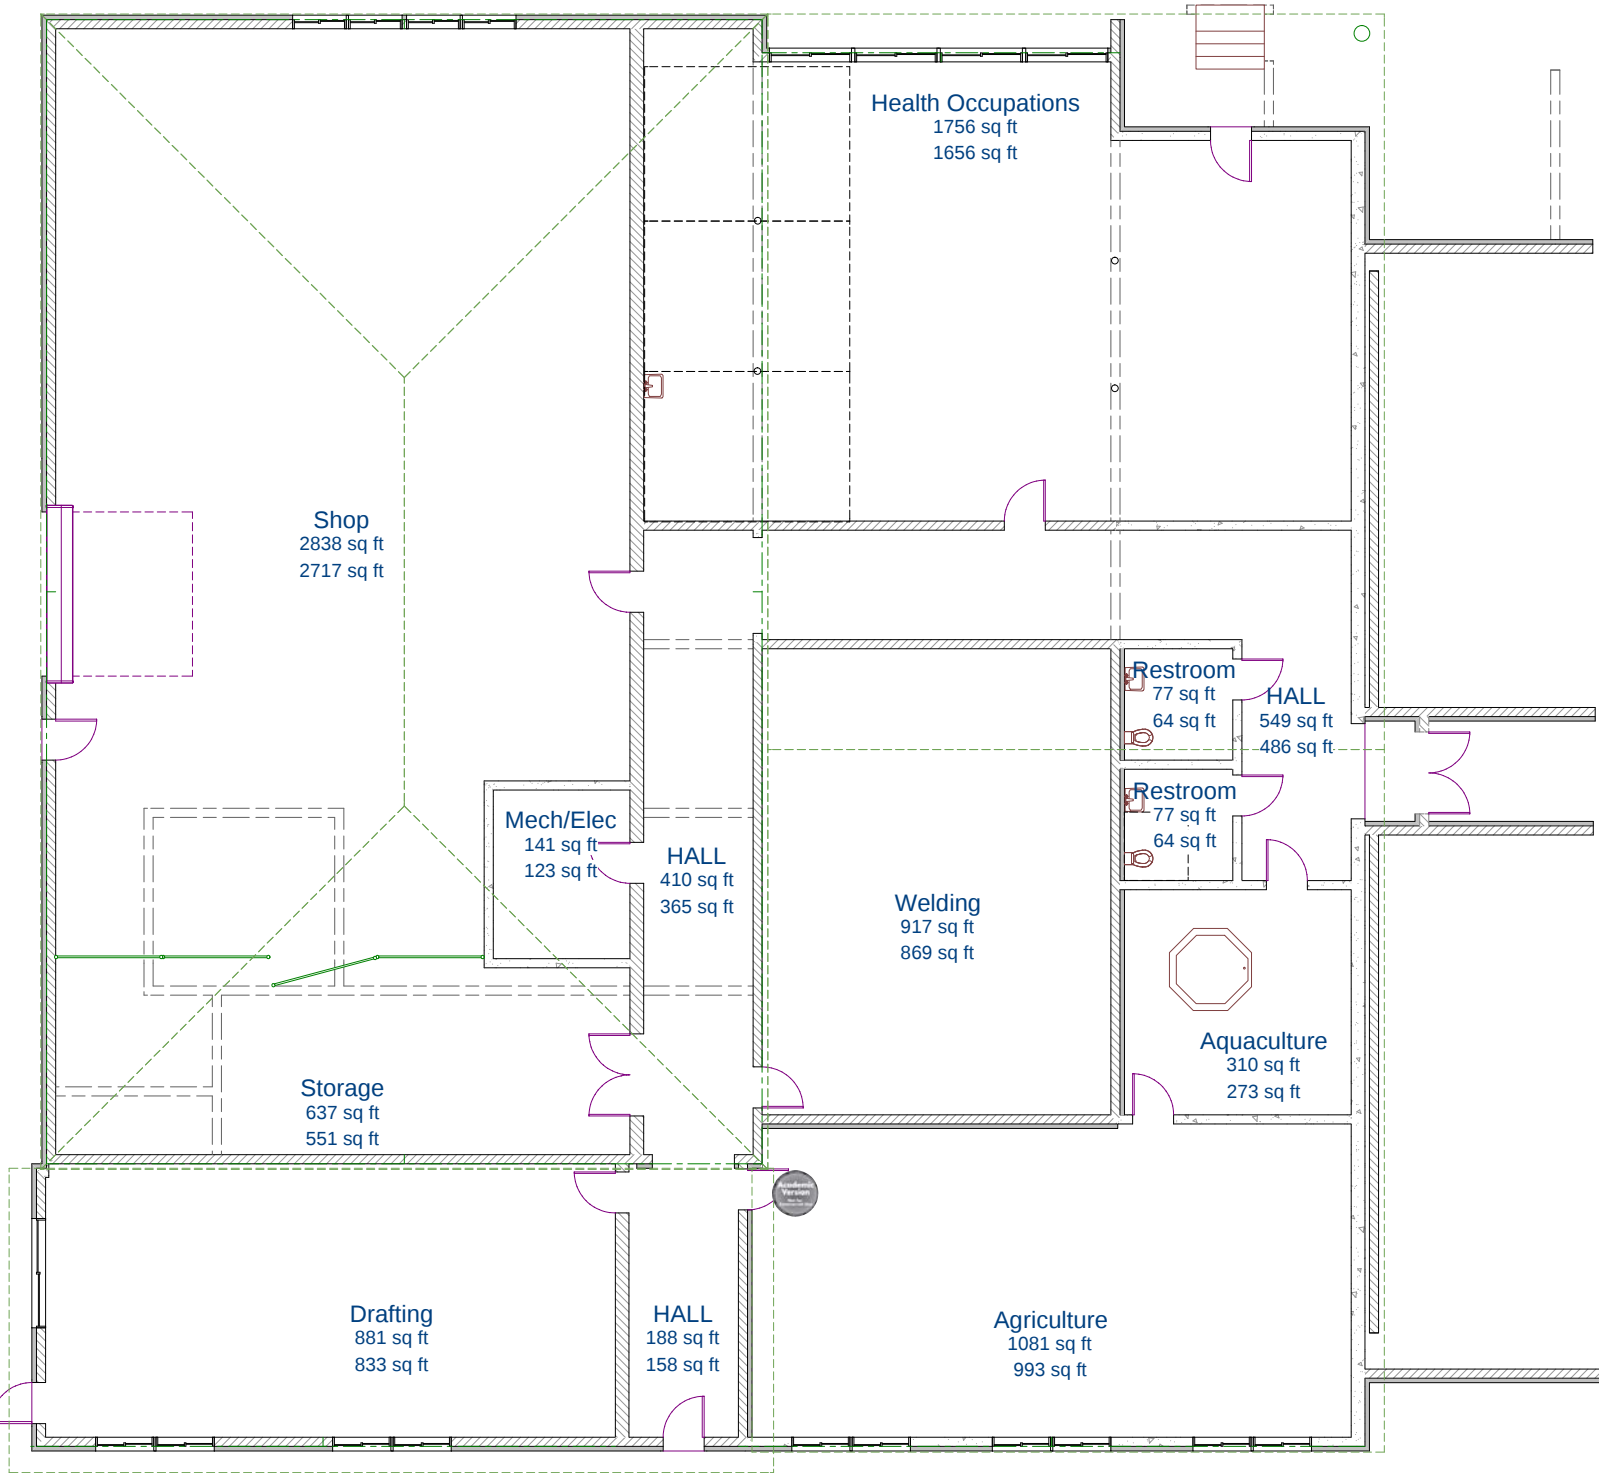

LIVING AREA
9862 sq ft

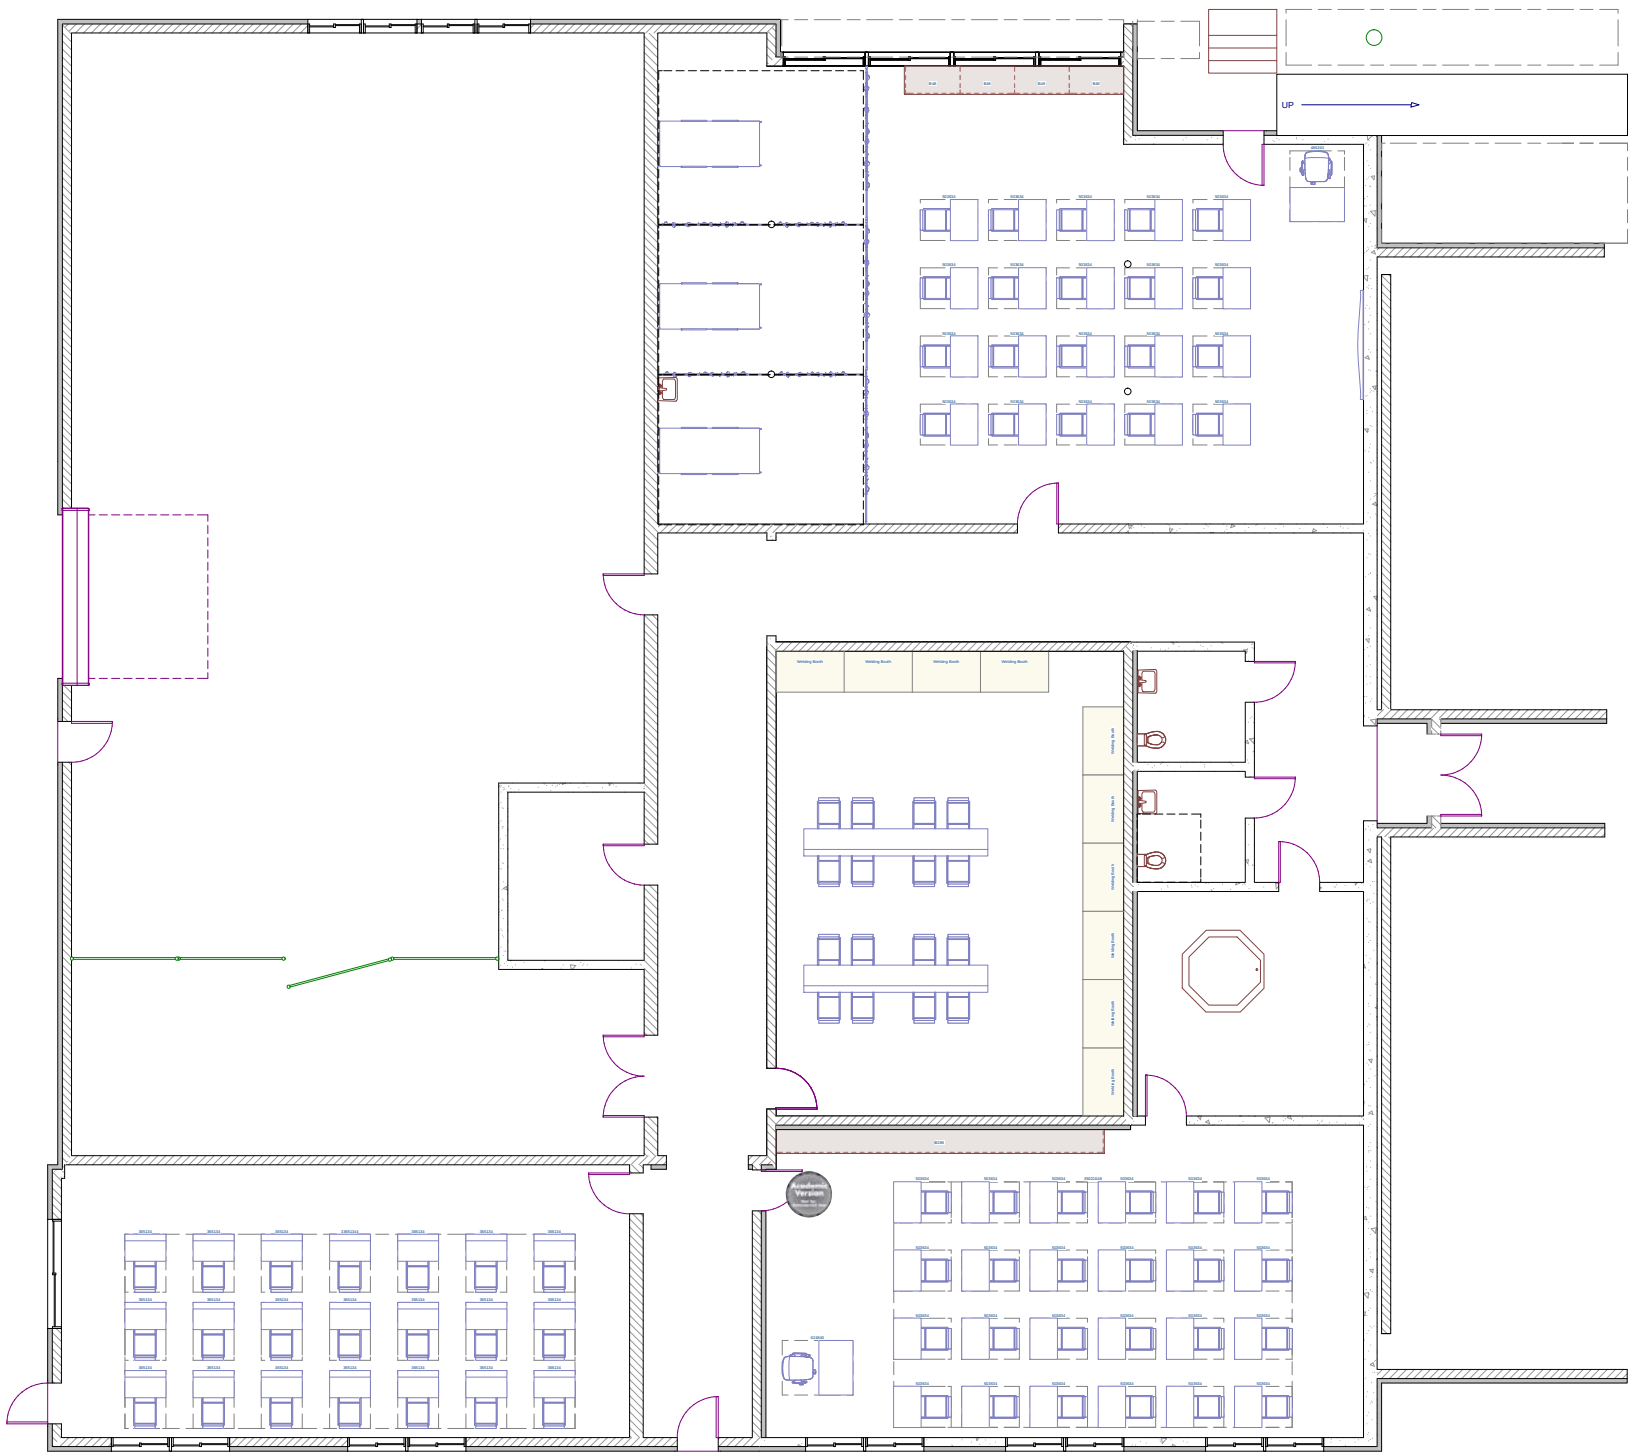

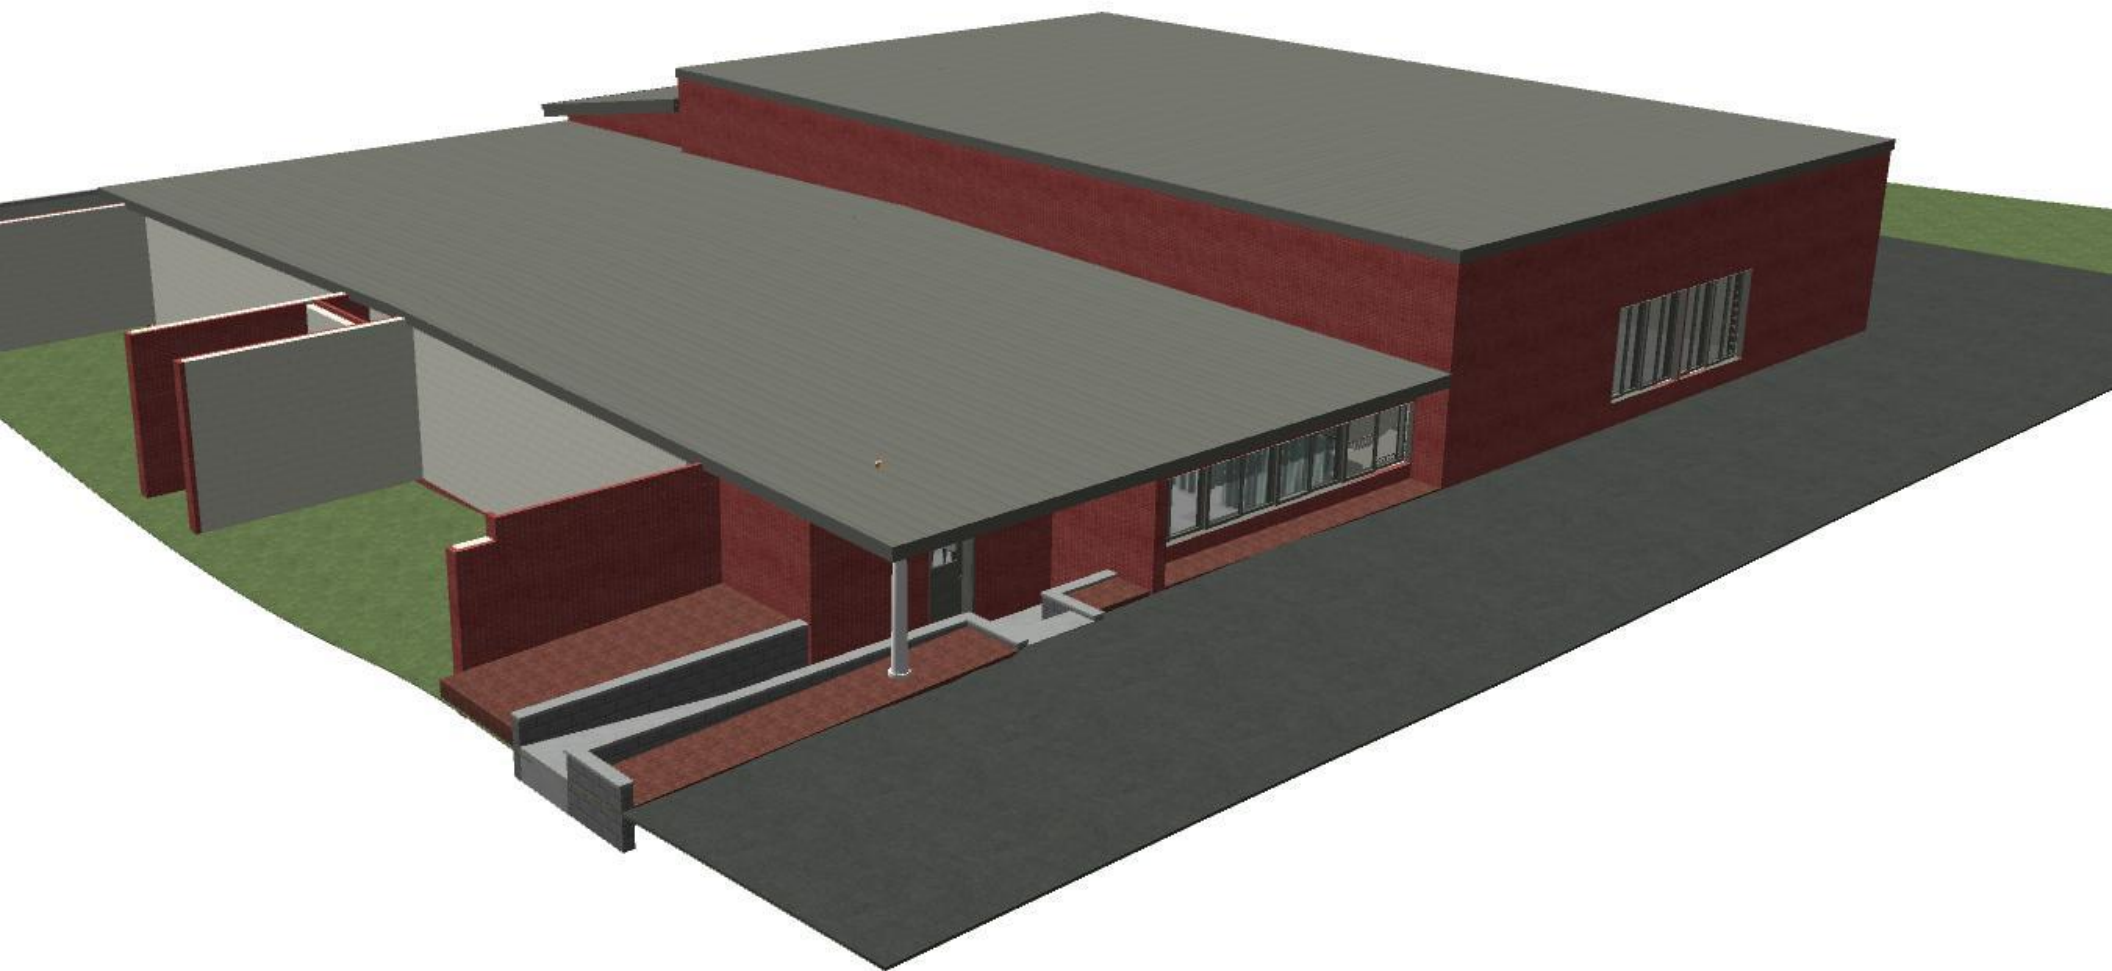



		Current		New CTE as bid		Option 2	
Shop							
	Shop	2,713		2,164		2,717	
	Classroom	-		756			
	Office	75		-		-	
	Storage	178		-		276	
	Total		2,966		2,920		2,993
Welding/Industrial Maintenance							
	Shop	353		1,379		869	
	Office	75		-		-	
	Storage	92		142		275	
	Total		520		1,521		1,144
Drafting							
	Classroom		1,013		580		833
Agriculture/Horticulture							
	Classroom	874		876		993	
	Greenhouse	893		-		-	
	Aquaculture/Storage	272		225		273	
	Office	89		-		-	
	Total		2,128		1,101		1,266
Health Occupations							
	Classroom	953		1,556		1,656	
	Office	75		-		-	
	Total		1,028		1,556		1,656
Auxiliary							
	Hallway	276		2,380		1,021	
	Storage					-	
	Mech/Elec	103		213		123	
	Restrooms	66		250		128	
	Total		445		2,843		1,272
TOTAL CTE			8,100		10,521		9,164
Measured in interior sq feet							
Exterior sq feet = 10,044							